


2 MEZZANINE DINING
1/8" = 1'-0"

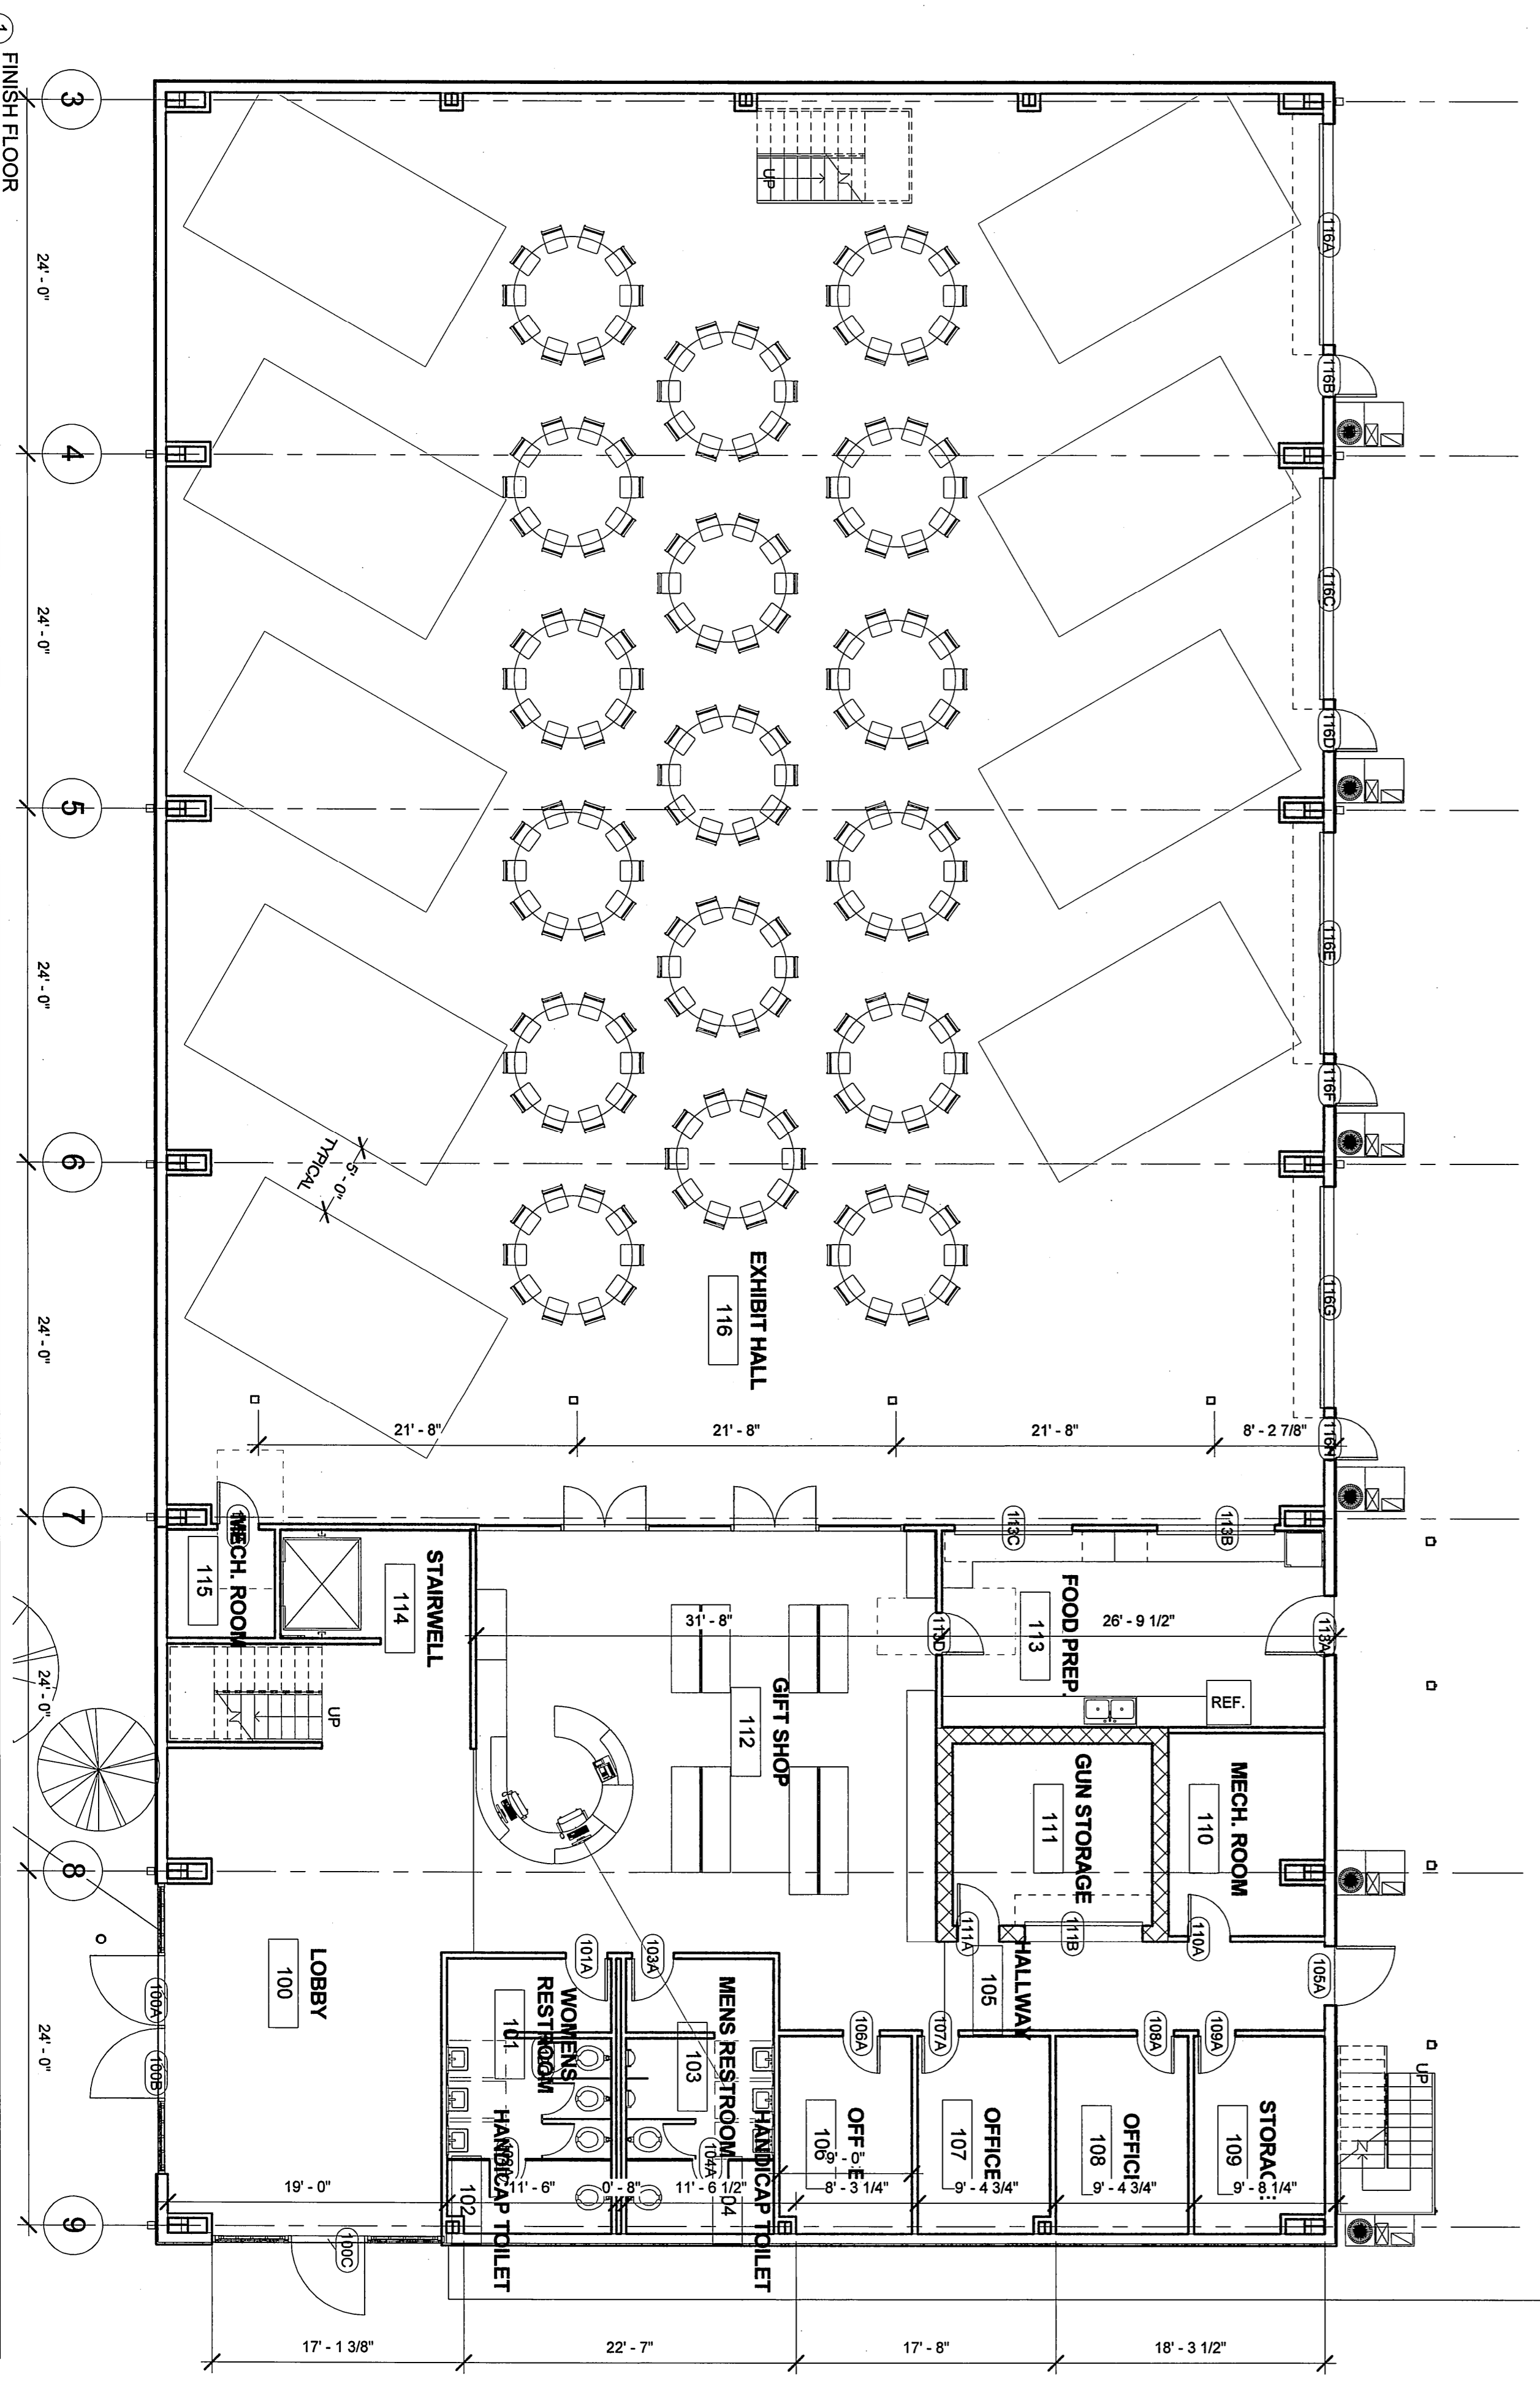

1 FINISH FLOOR
1/8" = 1'-0"

Number	Room Name	Area	Level
100	LOBBY	Redundant	FINISH FLOOR
101	WOMENS RESTROOM	148 SF	FINISH FLOOR
102	HANDICAP RESTROOM	54 SF	FINISH FLOOR
103	MENS RESTROOM	133 SF	FINISH FLOOR
104	HANDICAP TOILET	50 SF	FINISH FLOOR
105	HALLWAY	155 SF	FINISH FLOOR
106	OFFICE	119 SF	FINISH FLOOR
107	OFFICE	119 SF	FINISH FLOOR
108	OFFICE	121 SF	FINISH FLOOR
109	STORAGE	115 SF	FINISH FLOOR
110	MECH. ROOM	141 SF	FINISH FLOOR
111	GUN STORAGE	167 SF	FINISH FLOOR
112	GIFT SHOP	988 SF	FINISH FLOOR
113	FOOD PREP.	347 SF	FINISH FLOOR
114	STARWELL	885 SF	FINISH FLOOR
115	MECH. ROOM	54 SF	FINISH FLOOR
116	EXHIBIT HALL	7574 SF	FINISH FLOOR
FINISH FLOOR: 17 11140 SF			
200	DINING AREA	2908 SF	MEZZANINE
201	WOMENS RESTROOM	96 SF	MEZZANINE
202	MENS RESTROOM	82 SF	MEZZANINE
203	EXHIBIT BALCONY	1597 SF	MEZZANINE
213	FOOD PREP	200 SF	MEZZANINE
214	STARWELL	236 SF	MEZZANINE
215	MECH. ROOM	52 SF	MEZZANINE
MEZZANINE: 7 5142 SF			
Grand total: 24 16282 SF			



PRELIMINARY
FOR REVIEW ONLY
NOT FOR CONSTRUCTION

MUSEUM OF THE AMERICAN G.I.
1303 CHEROKEE STREET, COLLEGE STATION, TX

FLOOR PLAN

Project Number: 201006
Sheet issue date: 06/17/10
Drafters:
Author:

A200

JSA
JIM SINGLETON ARCHITECTS
1711 CAVITT AVENUE
BRAN, TEXAS 77801
OFFICE: (979)779-5179
MOBILE: (979)858-5700
FAX: (979)779-5178
EMAIL: jsm@jimsingleton.com

Issue Date